

ADDENDUM NUMBER 2

PROJECT: City of Las Vegas
2021 Street and Drainage Improvements
Hot Springs Boulevard from
Mills Avenue to Mora Street
CDBG #21-C-NR-I-01-G-03
Stantec Project #181711182

OWNER: City of Las Vegas

ENGINEER: Stantec Consulting Services Inc.

DATE: July 19, 2023

BID OPENING DATE: July 21, 2023 **TIME:** 2:00 p.m.

THE FOLLOWING CHANGES SHALL BE MADE IN THE BID DOCUMENTS.


BID DOCUMENT	SECTION	DESCRIPTION
Plans & Specs	All	Replace sheet 3-1 Storm Drain with new Sheet 3-1 Storm Drain dated 7/18/23 Addendum #2. Clarifications are shown for the storm drain system and junction box. The junction box shall be 4'x4' with a manhole lid.
Plans & Specs	All	Clarification: Contractor is responsible for coordination with the utility company for pipe installation near power pole and guy cable on San Miguel Street.
Plans & Specs	All	The proposed schedule was discussed at the pre-bid meeting as starting construction in early-fall of this year.
Bid Documents	Pre-Bid Information 1.0 Prequalification Forms	1.0 PREQUALIFICATION FORMS "Not Required"

Attachments:


- 1) Sheet 3-1 dated 7/18/23



Wayland Oliver, PE
Stantec Consulting Services Inc.

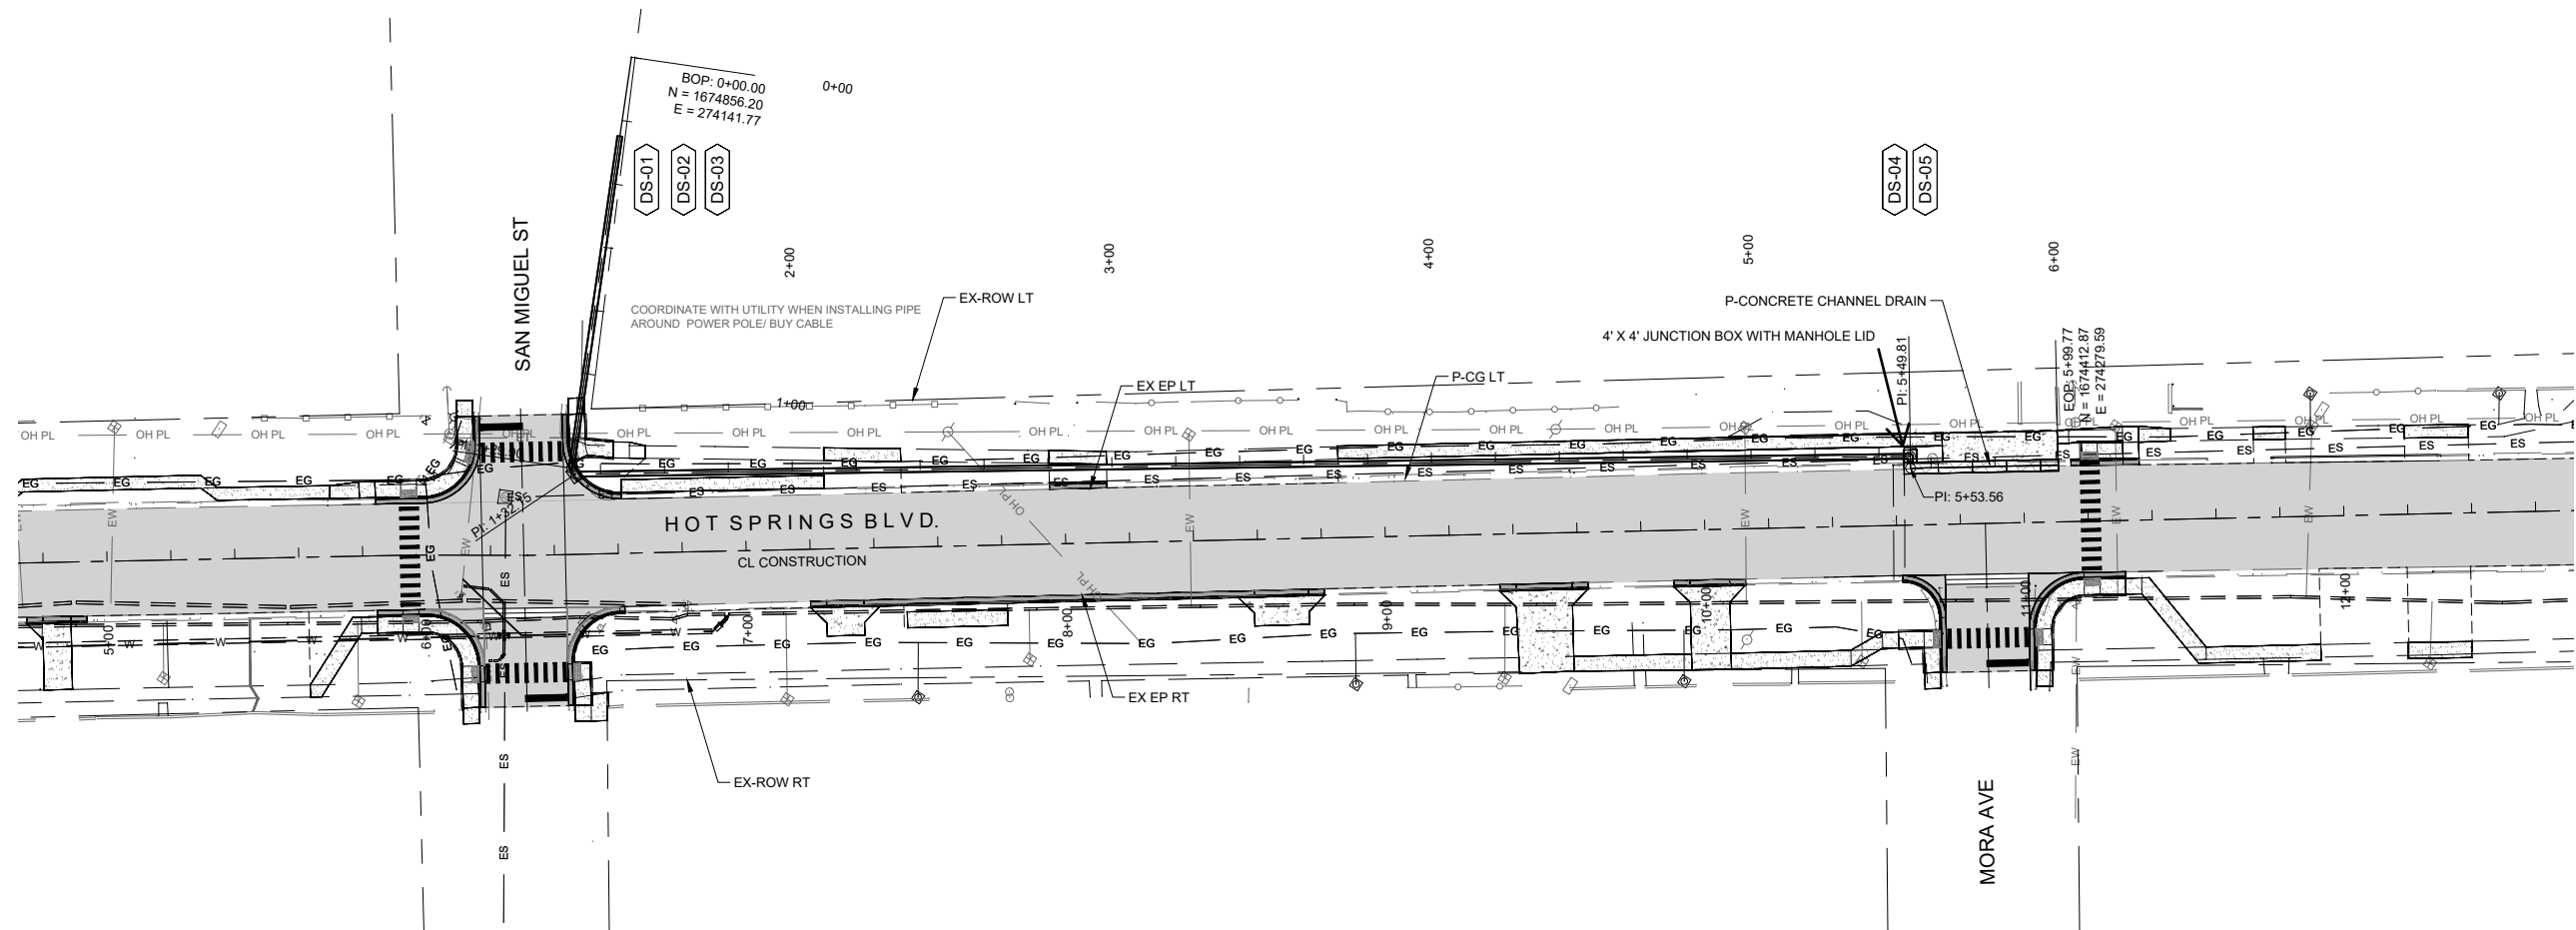

PLAN VIEW FULL SCALE: 1:30 HALF SCALE: 1:60
 PROFILE VIEW HOR. FULL SCALE: 1:30 HALF SCALE: 1:60
 VER. FULL SCALE: 1:5 HALF SCALE: 1:10

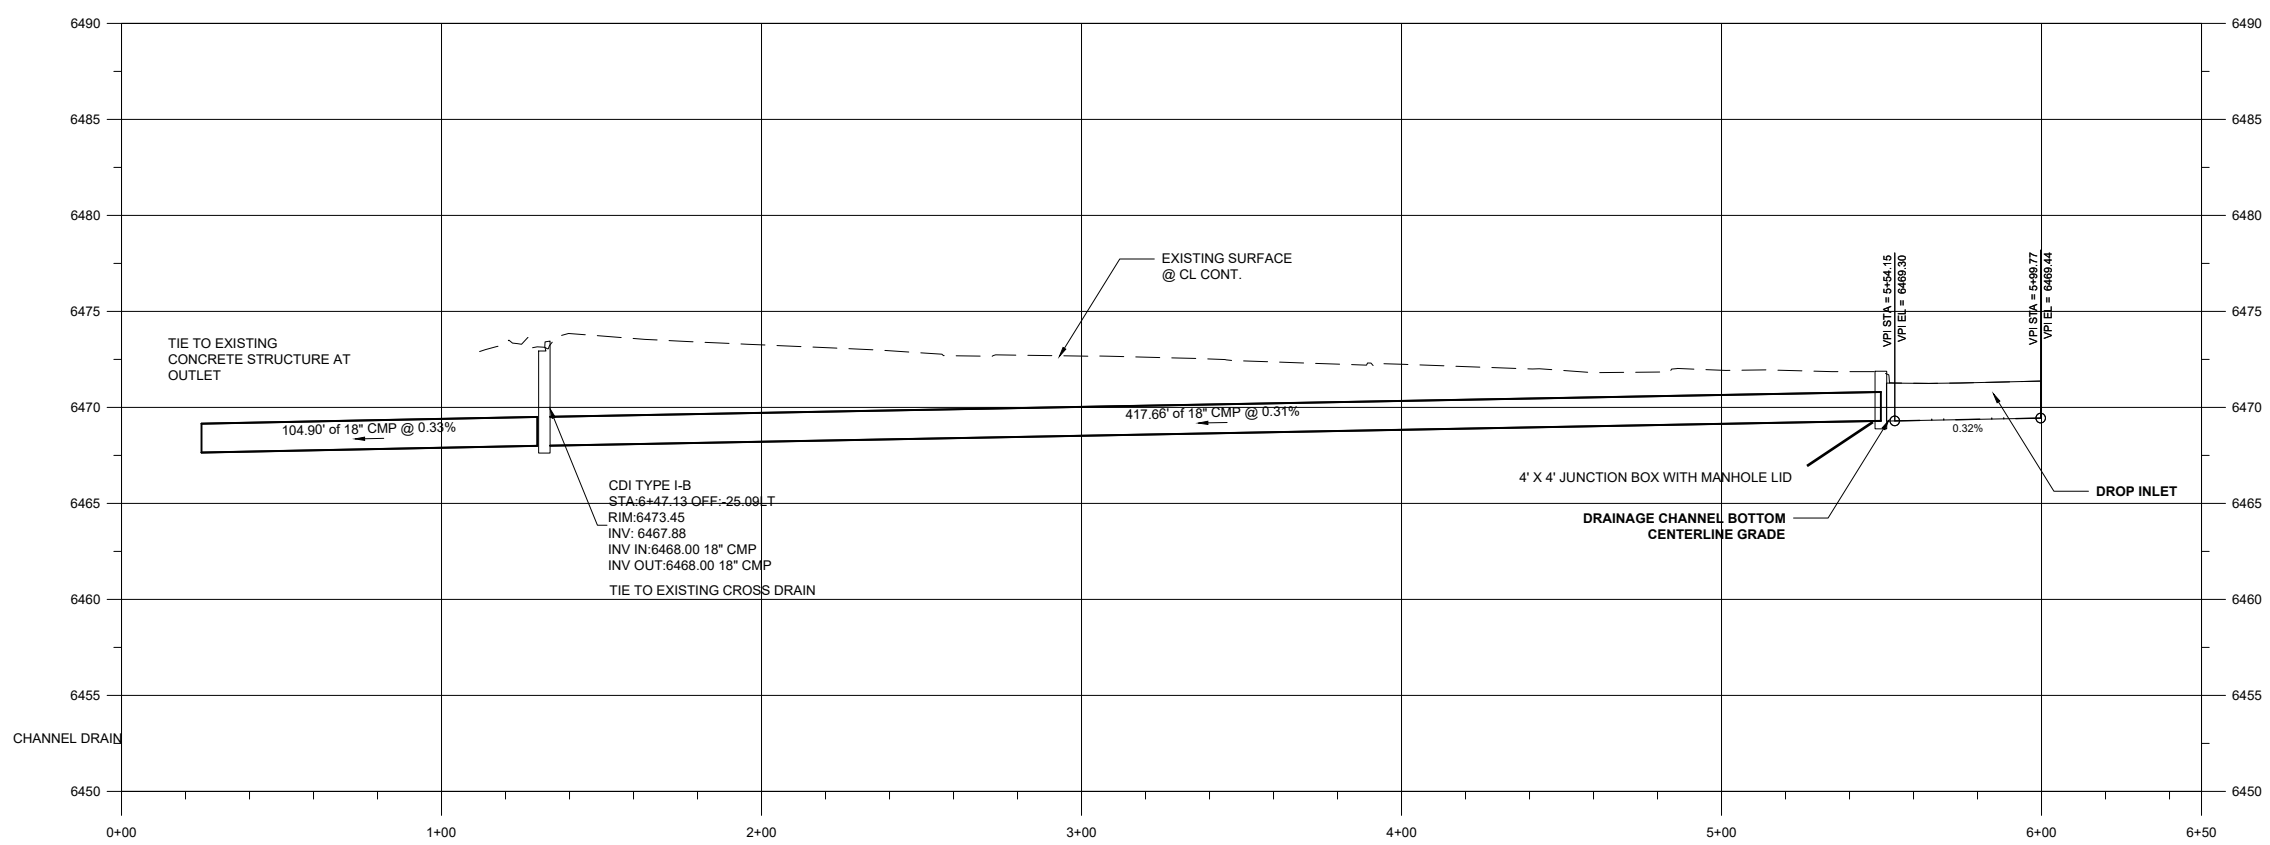

STORM DRAIN



7/18/2023
 ADDENDUM #2