



1 **PUMP 1: PUMP GALLERY**
SCALE: NOT TO SCALE



2 **PHOTO 2: PUMP 1**
SCALE: NOT TO SCALE




3 **PHOTO 3: PUMP 2**
SCALE: NOT TO SCALE

GENERAL NOTES:

1. CONTRACTOR SHALL SALVAGE EXISTING PUMP & MOTOR TO CITY OF LAS VEGAS.
2. ALL ELECTRICAL WORK IS INCIDENTAL TO PROJECT.
3. CONTRACTOR SHALL COORDINATE SHUT-DOWN & ISOLATION OF PUMPS 1 & 2 WITH CITY OF LAS VEGAS.
4. CONTRACTOR SHALL MAINTAIN PUMPS 3 & 4 OPERATIONAL DURING PROJECT.

KEYED NOTES:

1. REMOVE AND REPLACE EXISTING PUMP WITH SIMFLO SJ12M OR ENGINEER APPROVED EQUAL. SEE SPECIFICATION SECTION 01010.
2. REMOVE AND REPLACE EXISTING MOTOR WITH 75HP U.S. MOTOR OR ENGINEER APPROVED EQUAL. SEE SPECIFICATION SECTION 01010.

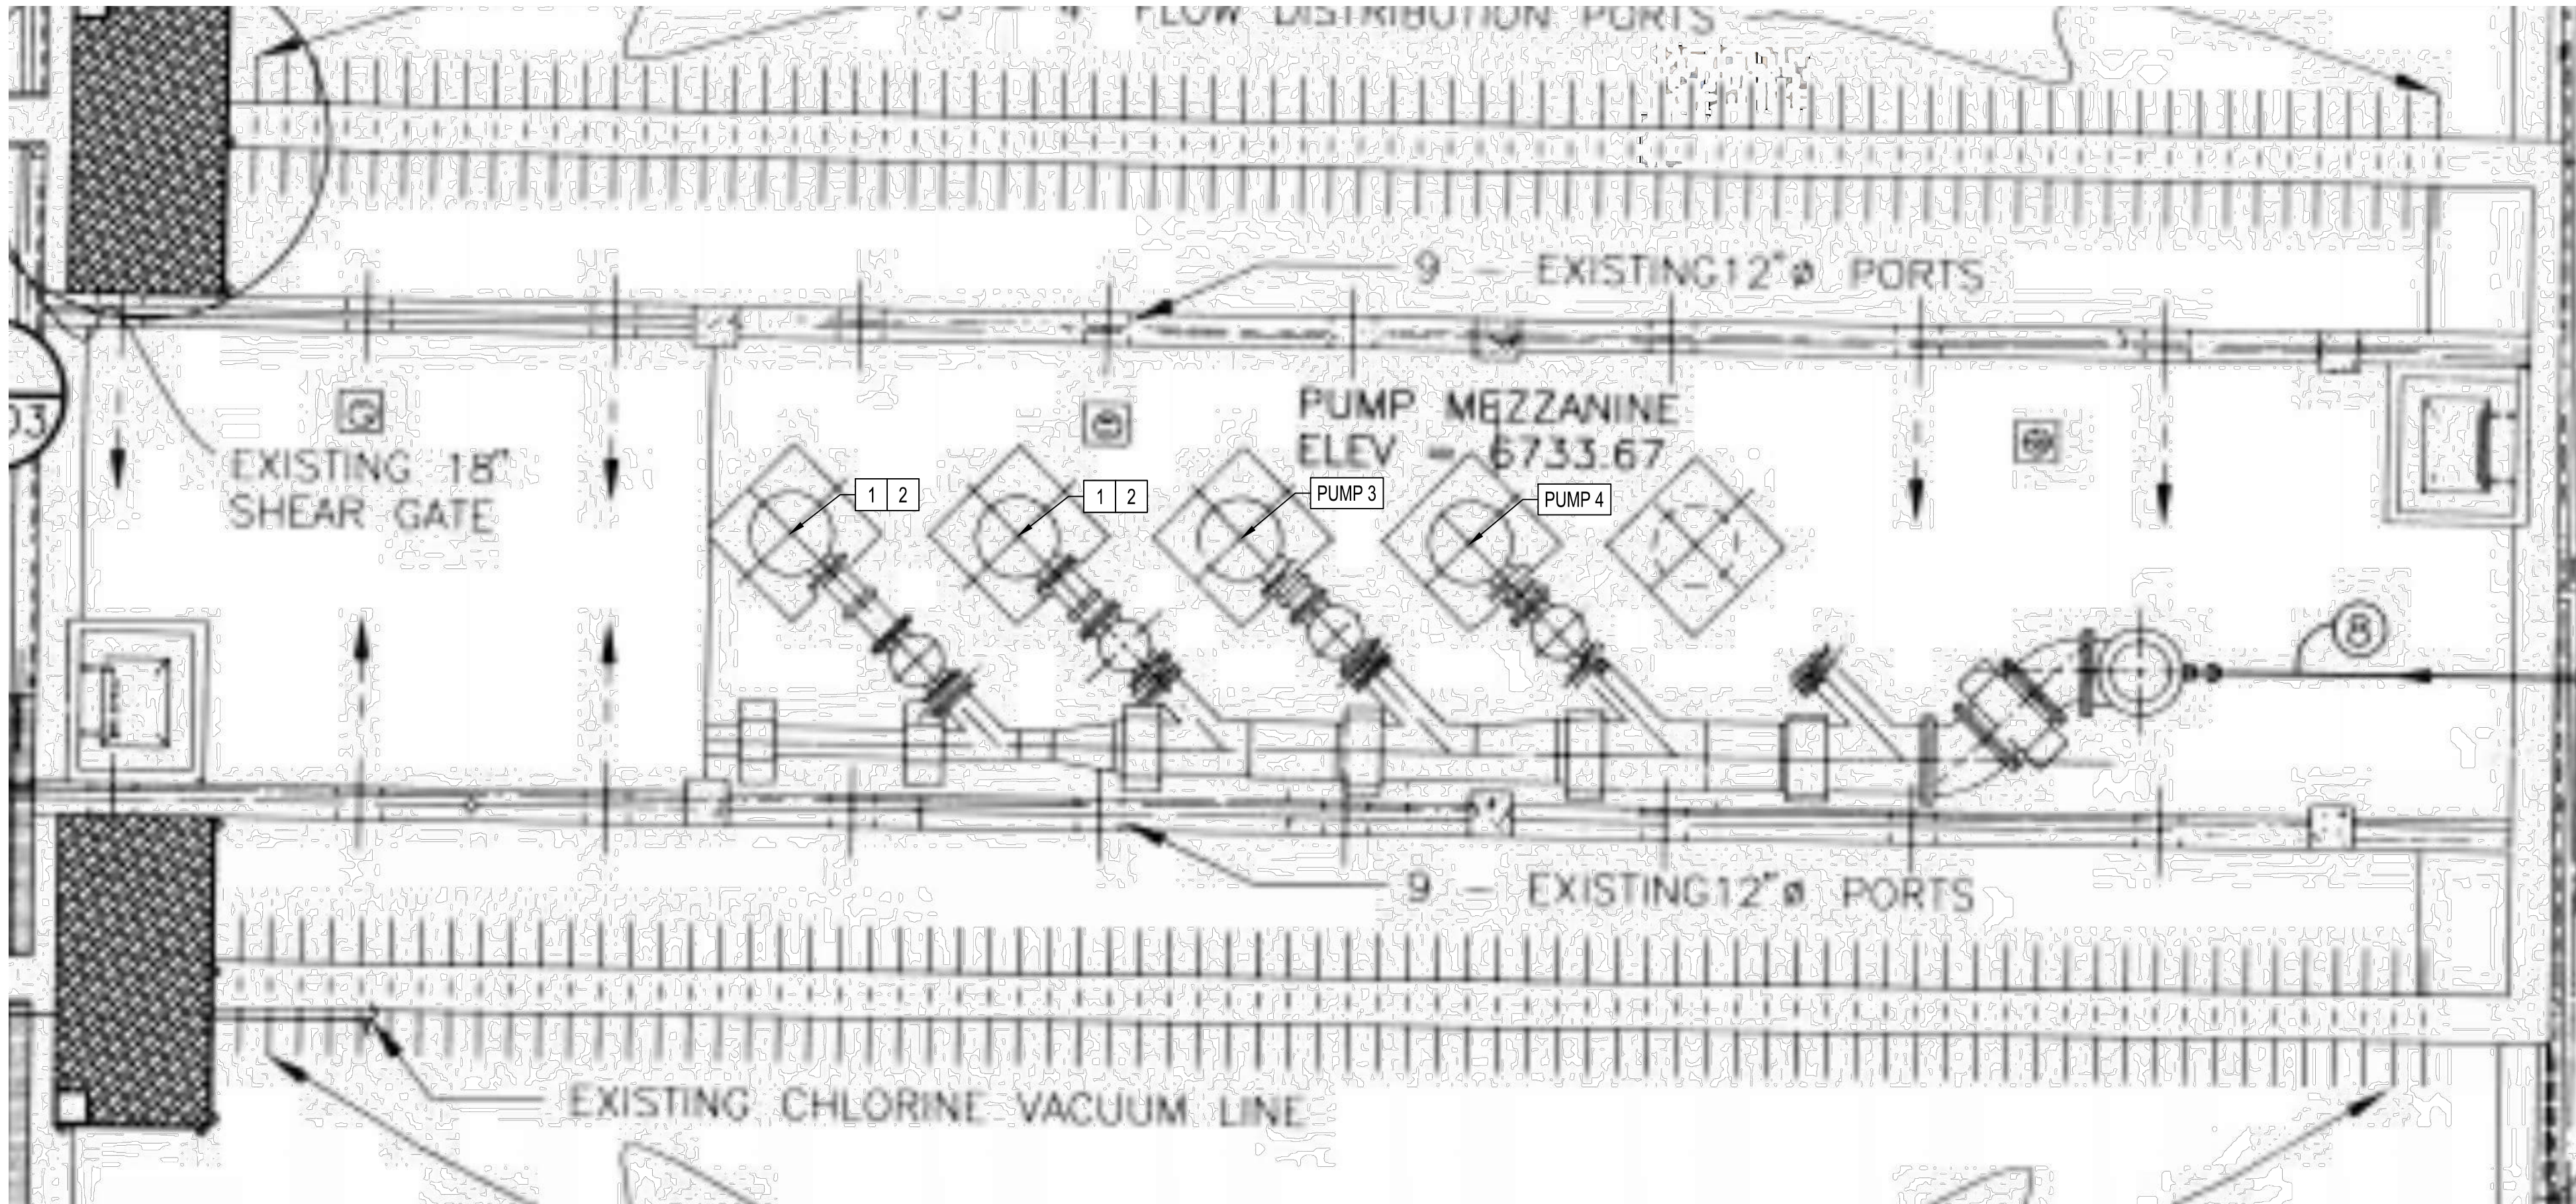

4 **EXISTING CLEARWELL BUILDING PLAN**
SCALE: NOT TO SCALE



NOTICE OF EXTENDED PAYMENT PROVISION: THIS CONTRACT ALLOWS THE OWNERS TO MAKE PAYMENT WITHIN 45 DAYS AFTER SUBMISSION OF AN UNDISPUTED REQUEST FOR PAYMENT.

**PUMP REPLACEMENT PLANS /
PHOTOS**

LAS VEGAS WTP EFFLUENT PUMPS

DRAWN BY:	NEC	DATE:	12/6/2022
CHECKED BY:	AMS	BHI PROJECT NO.	20210168
		SHEET NO.	1 OF 1